



Odo's Barn Wedding Breakfast Floor Plan: Long Top Table

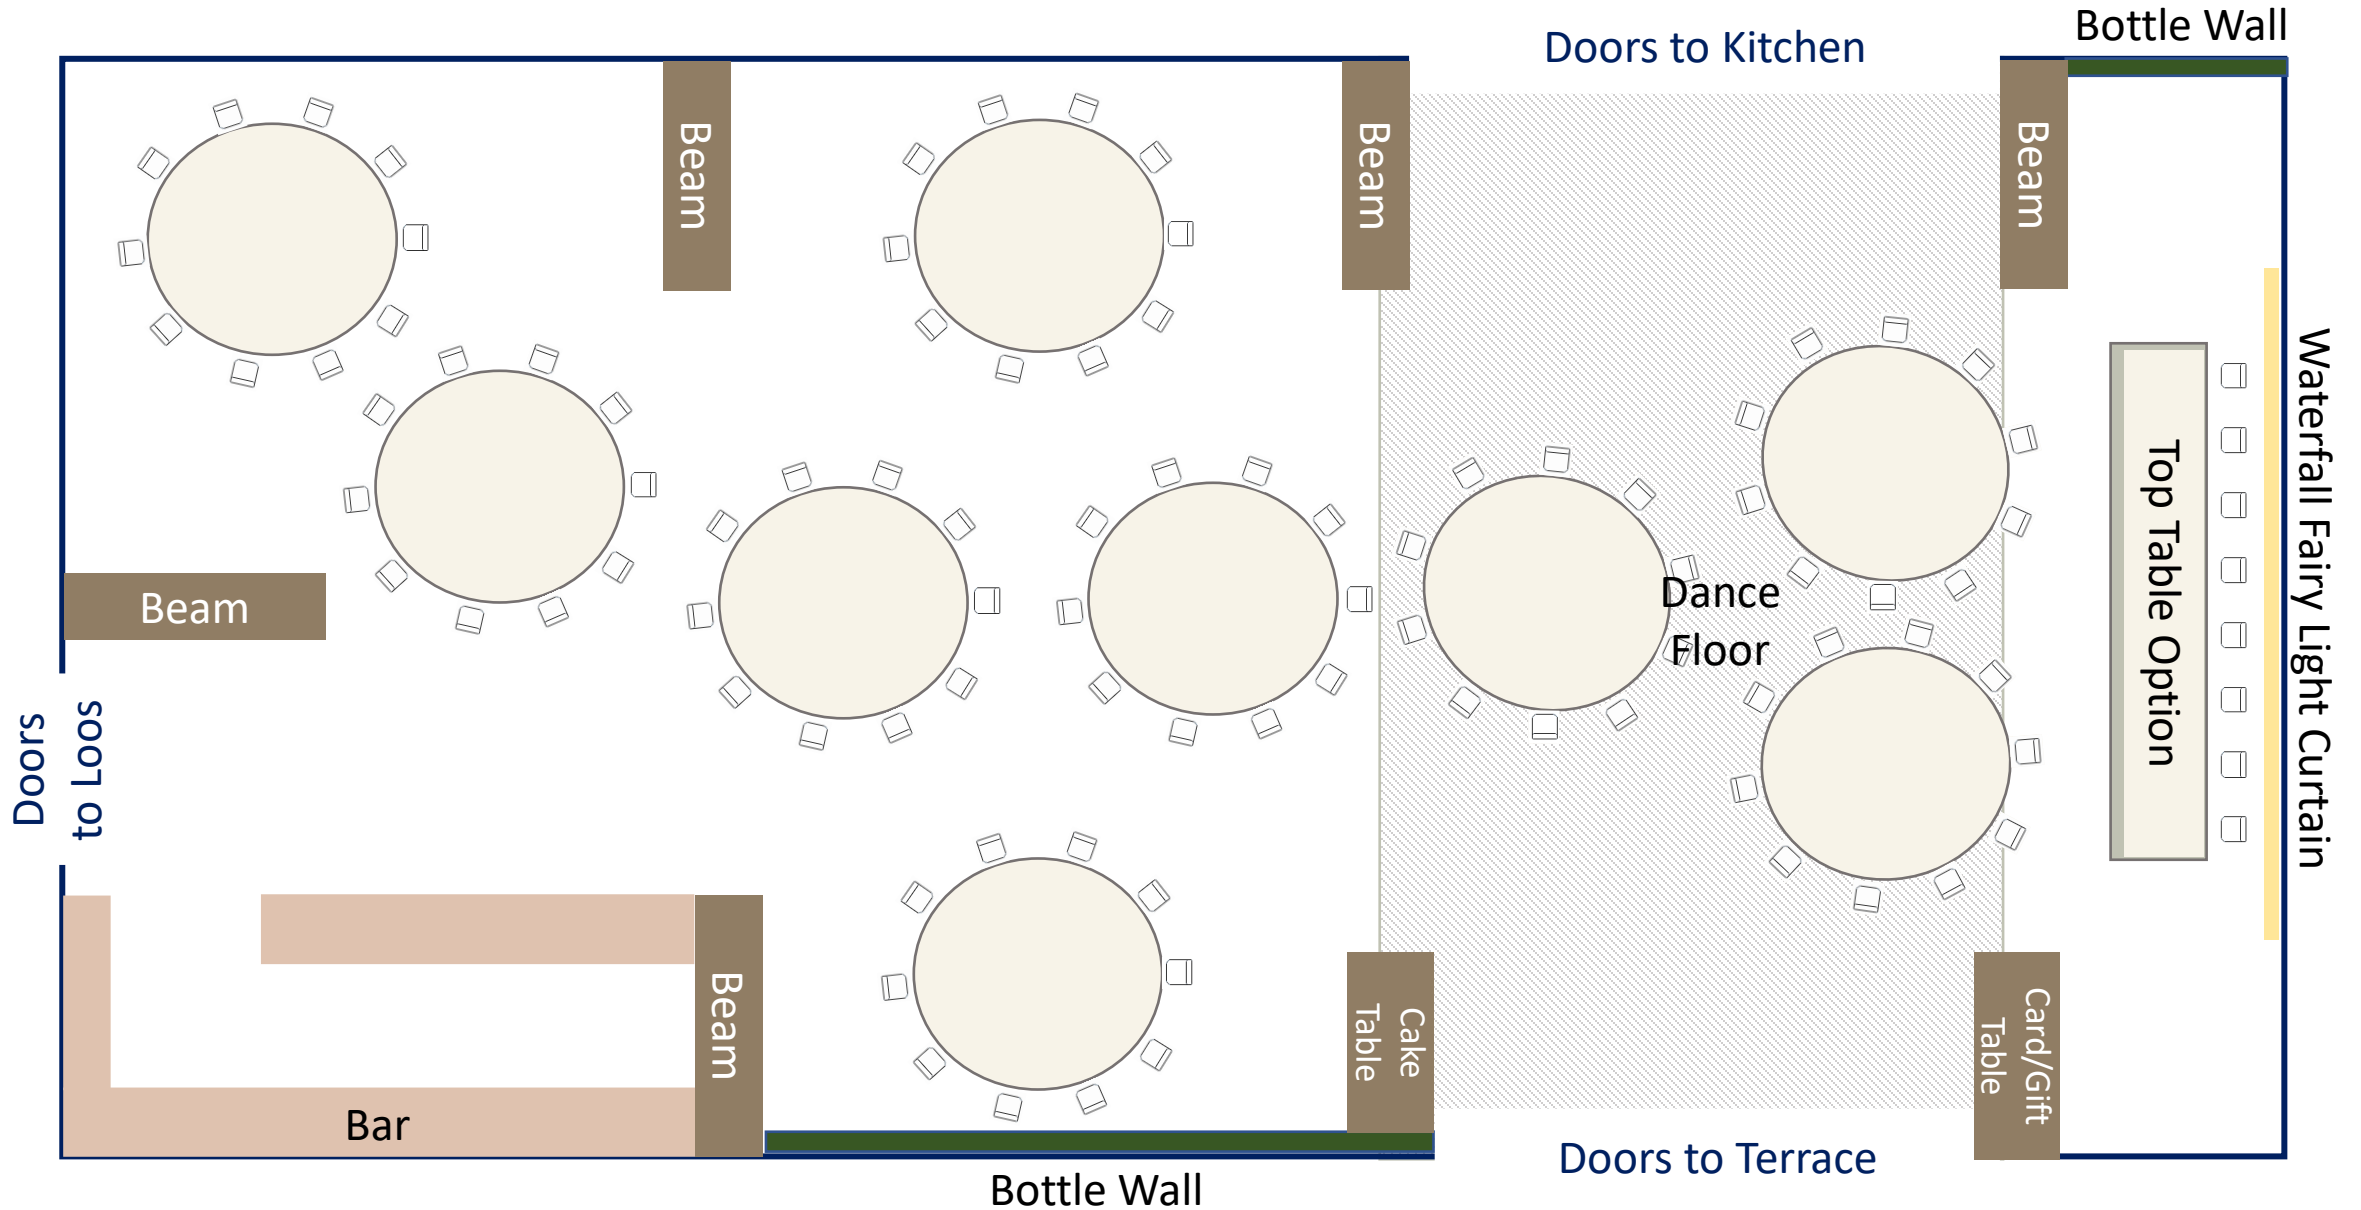


**Please note that positioning of tables and chairs can be altered based on your numbers and preference. Floor plan not to scale.*

Odo's Barn Wedding Breakfast Floor Plan: Round Top Table

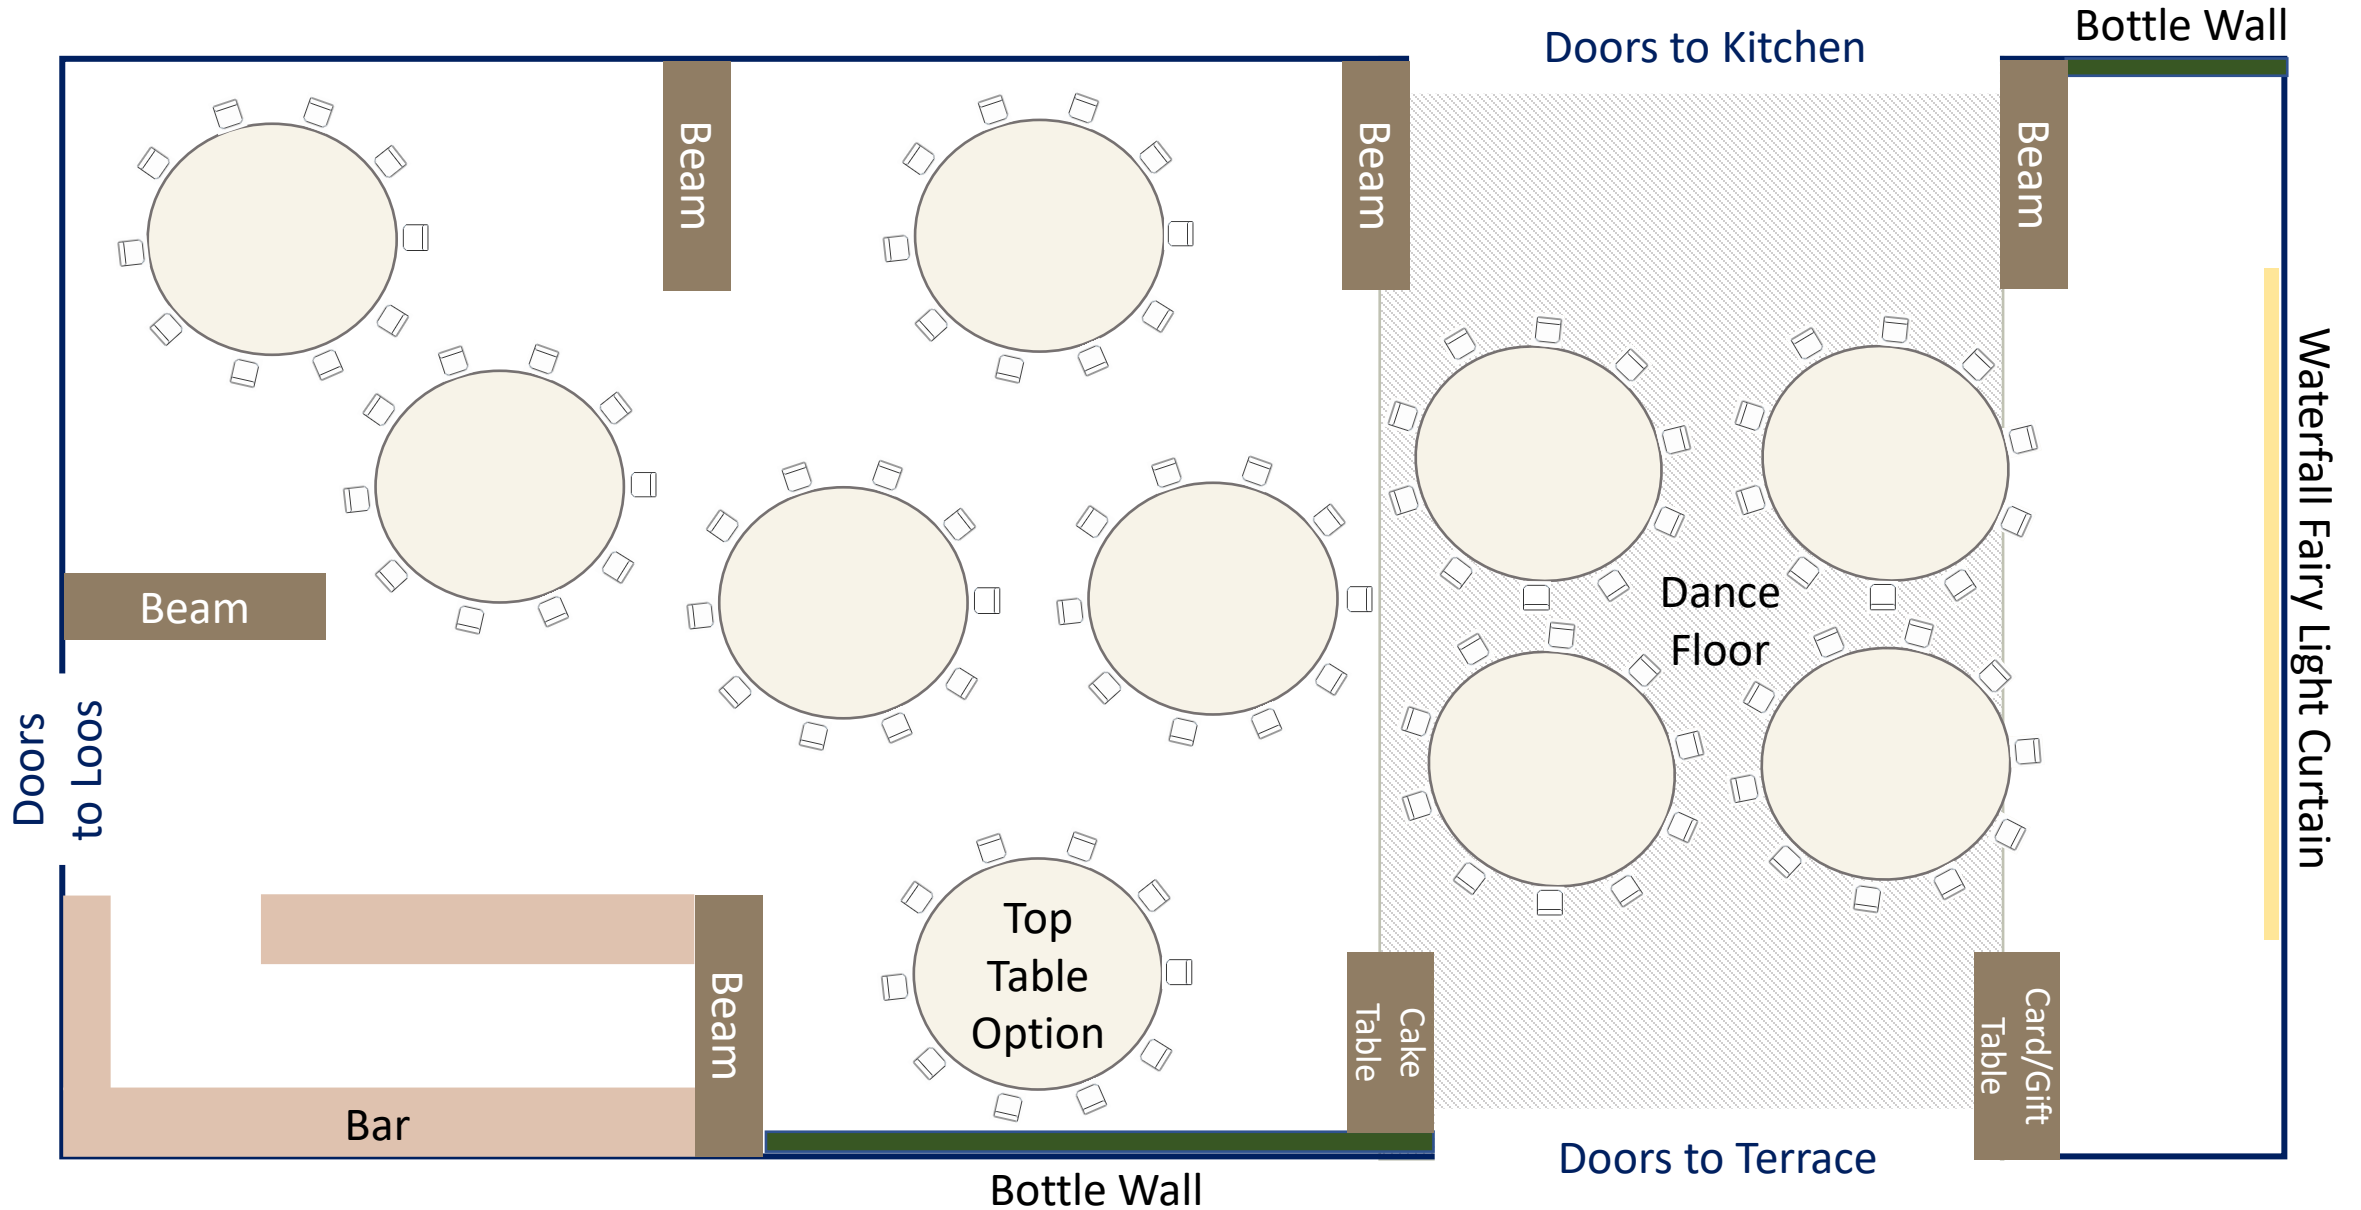

**Please note that positioning of tables and chairs can be altered based on your numbers and preference. Floor plan not to scale.*

Odo's Barn Wedding Ceremony Floor Plan Option

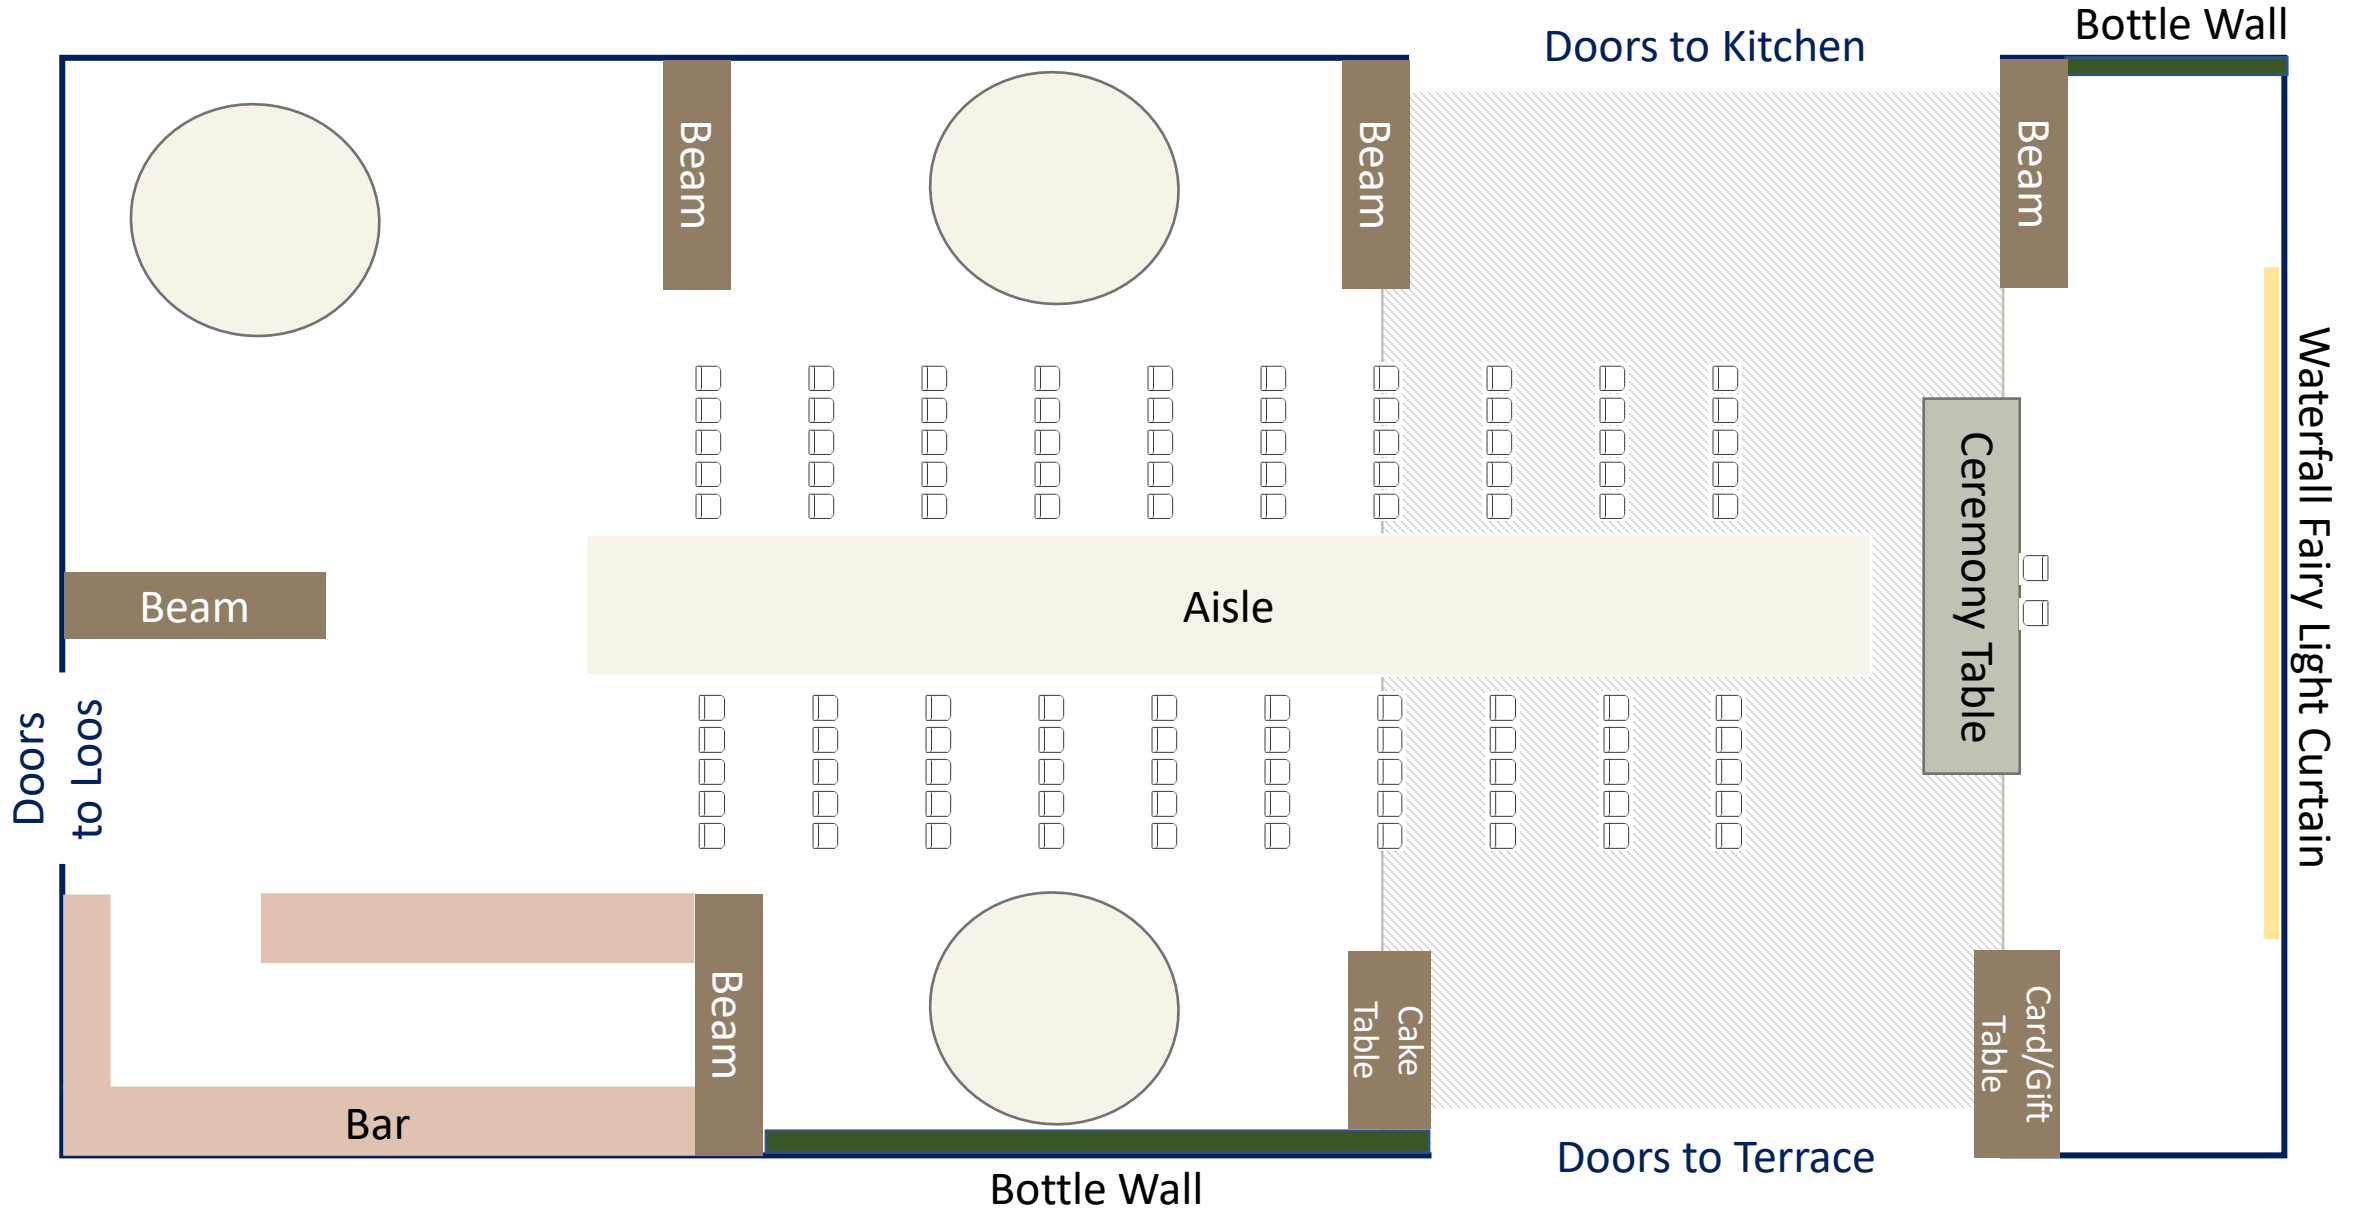

**Please note that positioning of tables and chairs can be altered based on your numbers and preference. Floor plan not to scale.*